

ScR D.A.M. SYSTEM  
MOTHERWELL - CARSTAIRS


SHEET No.	VERSION	DESCRIPTION	STATUS *	MODIFICATION SHEET SERIAL NUMBERS	TESTED	REMARKS
SES 88/7-0 1		INDEX				
SES 88/7-1 1		RACK/CUBICLE LAYOUT				
SES 88/7-1 2		OFFICE RACK LAYOUT (FRONT)				
SES 88/7-1 3		FIELD RACK LAYOUT (FRONT)				
SES 88/7-2 1		ARCHITECTURE				
SES 88/7-3 1		ALARM CIRCUITS				
SES 88/7-4 1		TRANSMISSION				
SES 88/7-5 1		OFFICE POWER DISTRIBUTION				
SES 88/7-5 2		FIELD POWER DISTRIBUTION				
SES 88/7-6 1		OFFICE ADDITIONAL BACKPLANE WIRIN				
SES 88/7-6 2		FIELD ADDITIONAL BACKPLANE WIRING				
SES 88/7-98 1		RECORD OF CHANGE				

✱ STATUS

G = GREEN SHEET  
R = RED SHEET  
R / G = COMBINED SHEET  
NEW = ALL NEW WORK  
X = ABOLISHED SHEET  
N / C = NO CHANGE (RE-ISSUE OF EXISTING SHEET)

Source document updated		
Version	Prod	Check

Drg.No.	SES 88/7-0		
Produced	RCS		MAR' 95
Checked	DW		
Scale			
Issued			


 <b>Signalling Control U.K.</b>
ScR D.A.M. SYSTEM MOTHERWELL - CARSTAIRS
INDEX

Glasgow Projects Group	
Sht. No.	1
Version	

VERSION		DESCRIPTION	DRAWING NUMBERS	PRODUCTION COPIES ISSUED			REMARKS	RECORD COPIES ISSUED		
ALTERATION LETTER	CHANGE NUMBER			INIT.	SIG.	DATE		INIT.	SIG.	DATE


Source document updated			TESTER NAME		SIGNATURE		DATE		Activity		Comp	Date	Drg.No. 88/7-98		● Signalling Control U.K.					
Version	Prod	Check	1						Prep. Inspection				Produced	RCS		MAR' 95	ScR D.A.M. SYSTEM MOTHERWELL - CARSTAIRS  RECORD OF CHANGE		Glasgow Projects Group  Sht. No. 1  Version	
			2					Prep. W.C. and Cont				Checked	DW							
			3					Prep. S. & F.C.F.T.												
			4					Cable core Loc End				Scale								
			5					Cable core Equ End				Issued								
			Complete tester details in your own marking colour. Sign off for completed activities.					Changeover Comp												

RACK 5 LAYOUT

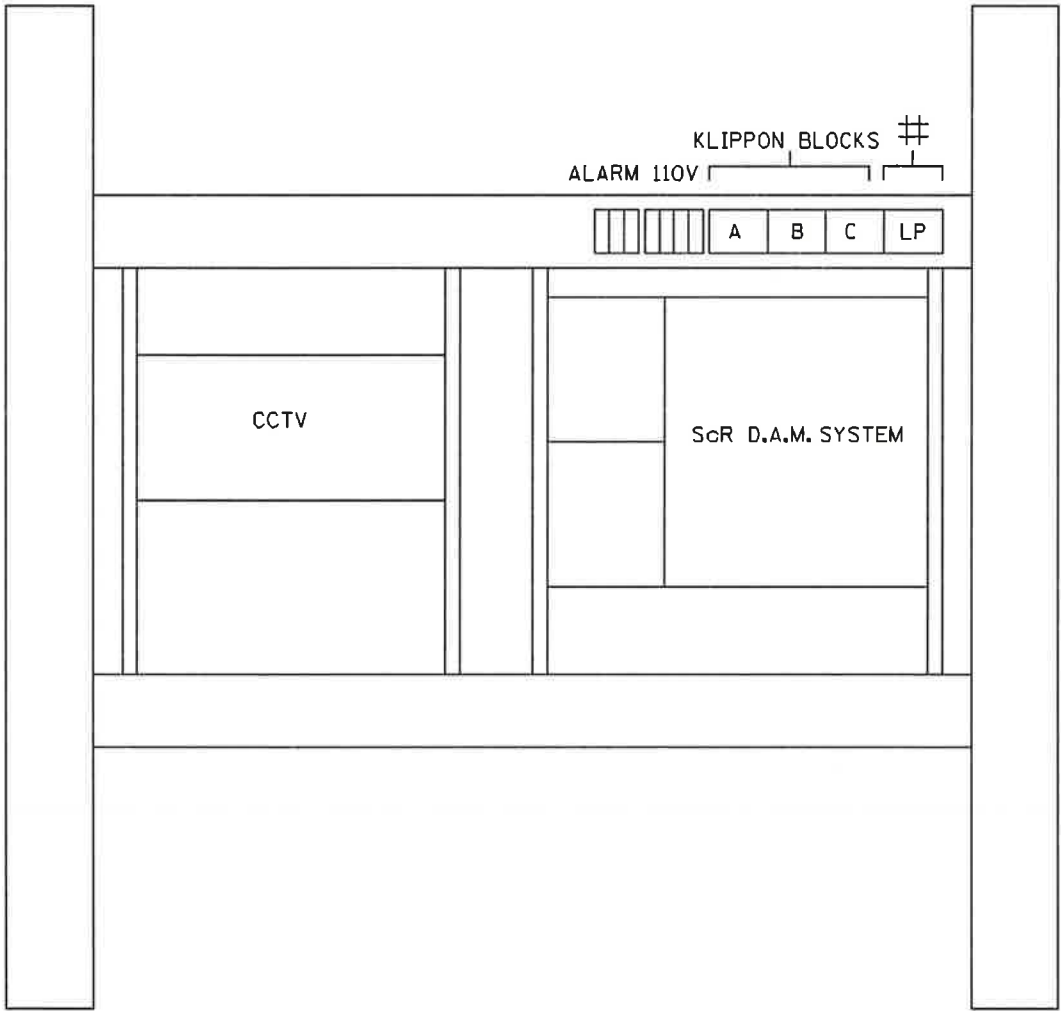

MOTHERWELL (OFFICE)

CUBICLE LAYOUT  
CARSTAIRS 1

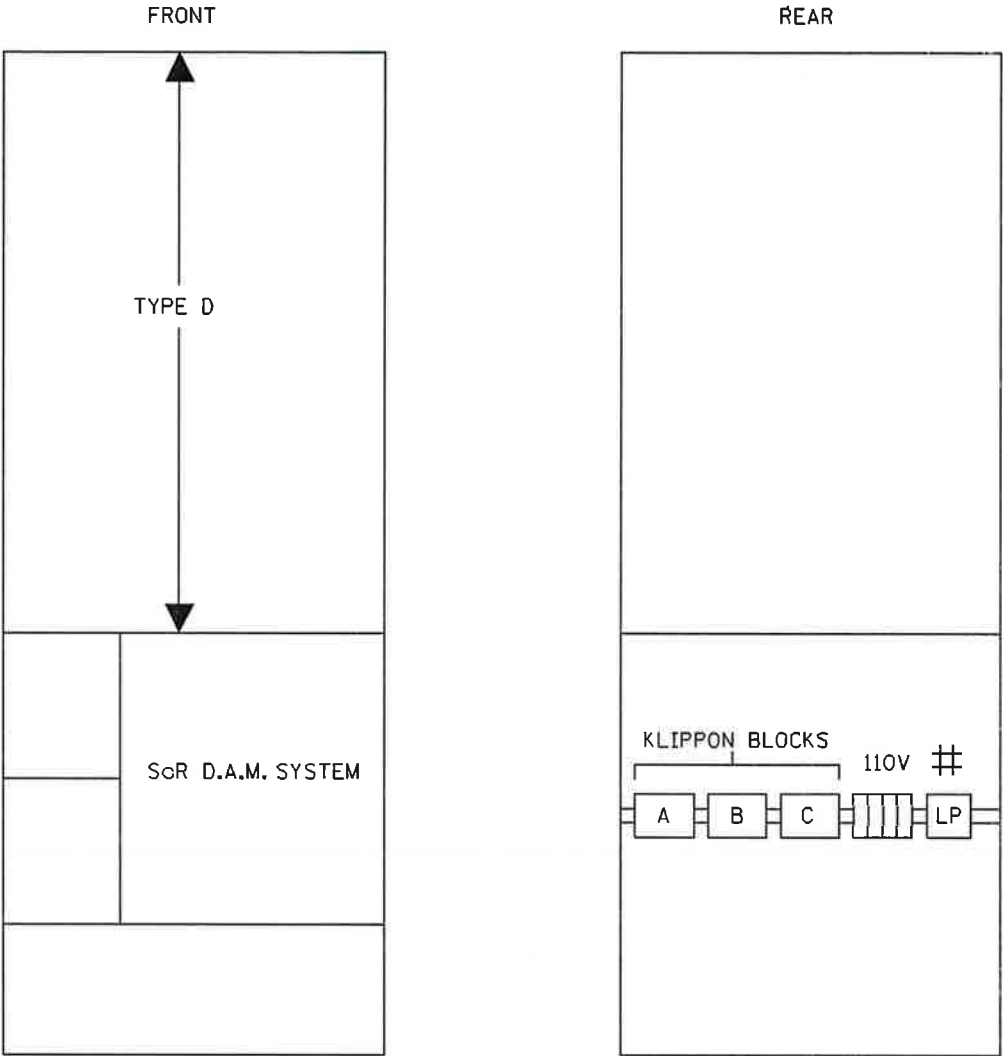


CARSTAIRS (FIELD)


# LIGHTNING PROTECTION

Source document updated			TESTER NAME		SIGNATURE		DATE		Activity		Comp	Date	Drg.No. SES 88/7-1		● Signalling Control U.K.					
Version	Prod	Check	1						Prep. Inspection				Produced	RCS		MAR' 95	ScR D.A.M. SYSTEM MOTHERWELL - CARSTAIRS OFFICE - FIELD RACK/CUBICLE LAYOUT		Glasgow Projects Group Sht. No. 1 Version	
			2					Prep. W.C. and Cont				Checked	DW							
			3					Prep. S. & F/C.F.T.				Scale								
			4					Cable core Loc End				Issued								
			5					Cable core Equ End												
Complete tester details in your own marking colour. Sign off for completed activities.									Changeover Comp											


DesignInfo=cad0507 dam\_arch.loc 88\_7\_1 Mar26\_094656

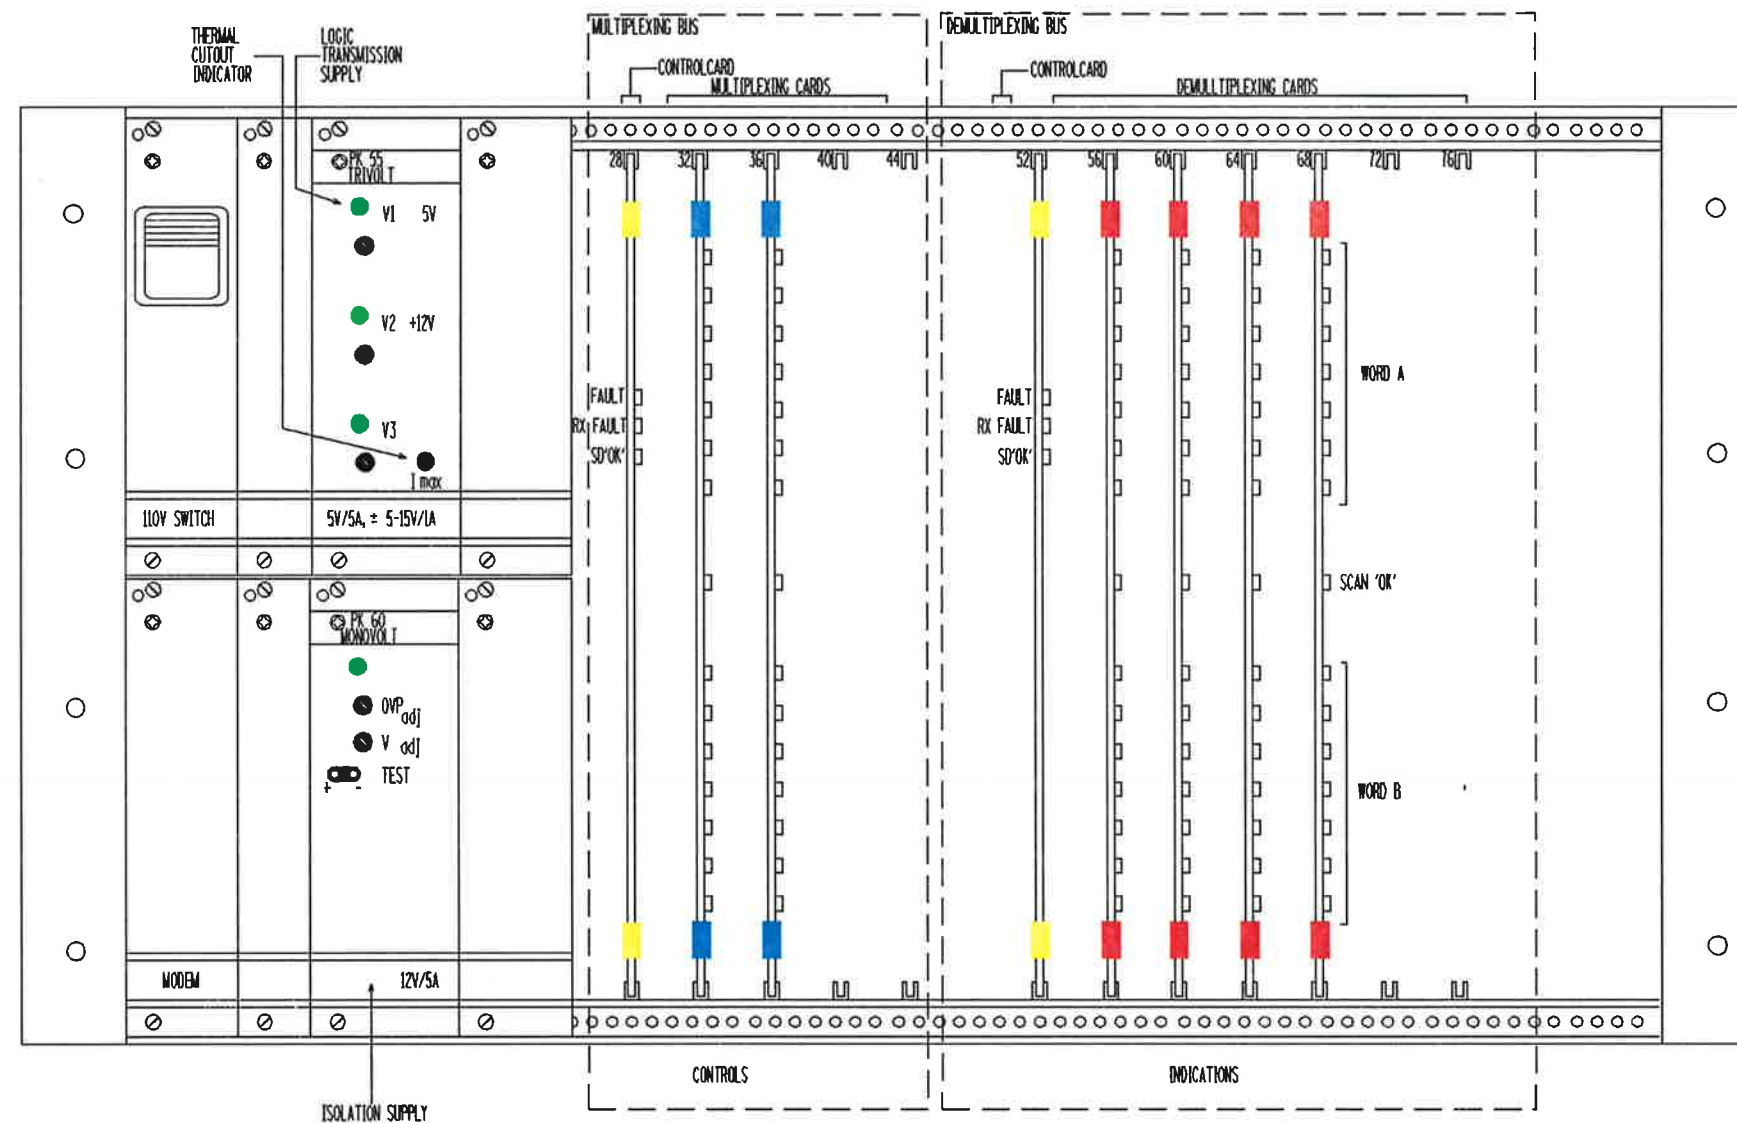

## MOTHERWELL OFFICE


Source document updated			TESTER NAME		SIGNATURE		DATE	Activity	Comp	Date	Drg.No.		SES 88/7-1		 Signalling Control U.K.			
Version	Prod	Check	1					Prep. Inspection			Produced	JC		MAR' 95	ScR D.A.M. SYSTEM MOTHERWELL - CARSTAIRS OFFICE RACK LAYOUT (FRONT)		Glasgow Projects Group	
			2					Prep. W.C. and Cont			Checked	DW					Sht. No. 2	
			3					Prep. S. & F/C.F.T.			Scale	1:2					Version	
			4					Cable core Loc End			Issued							
			5					Cable core Equ End										
			Complete tester details in your own marking colour. Sign off for completed activities.				Changeover Comp											



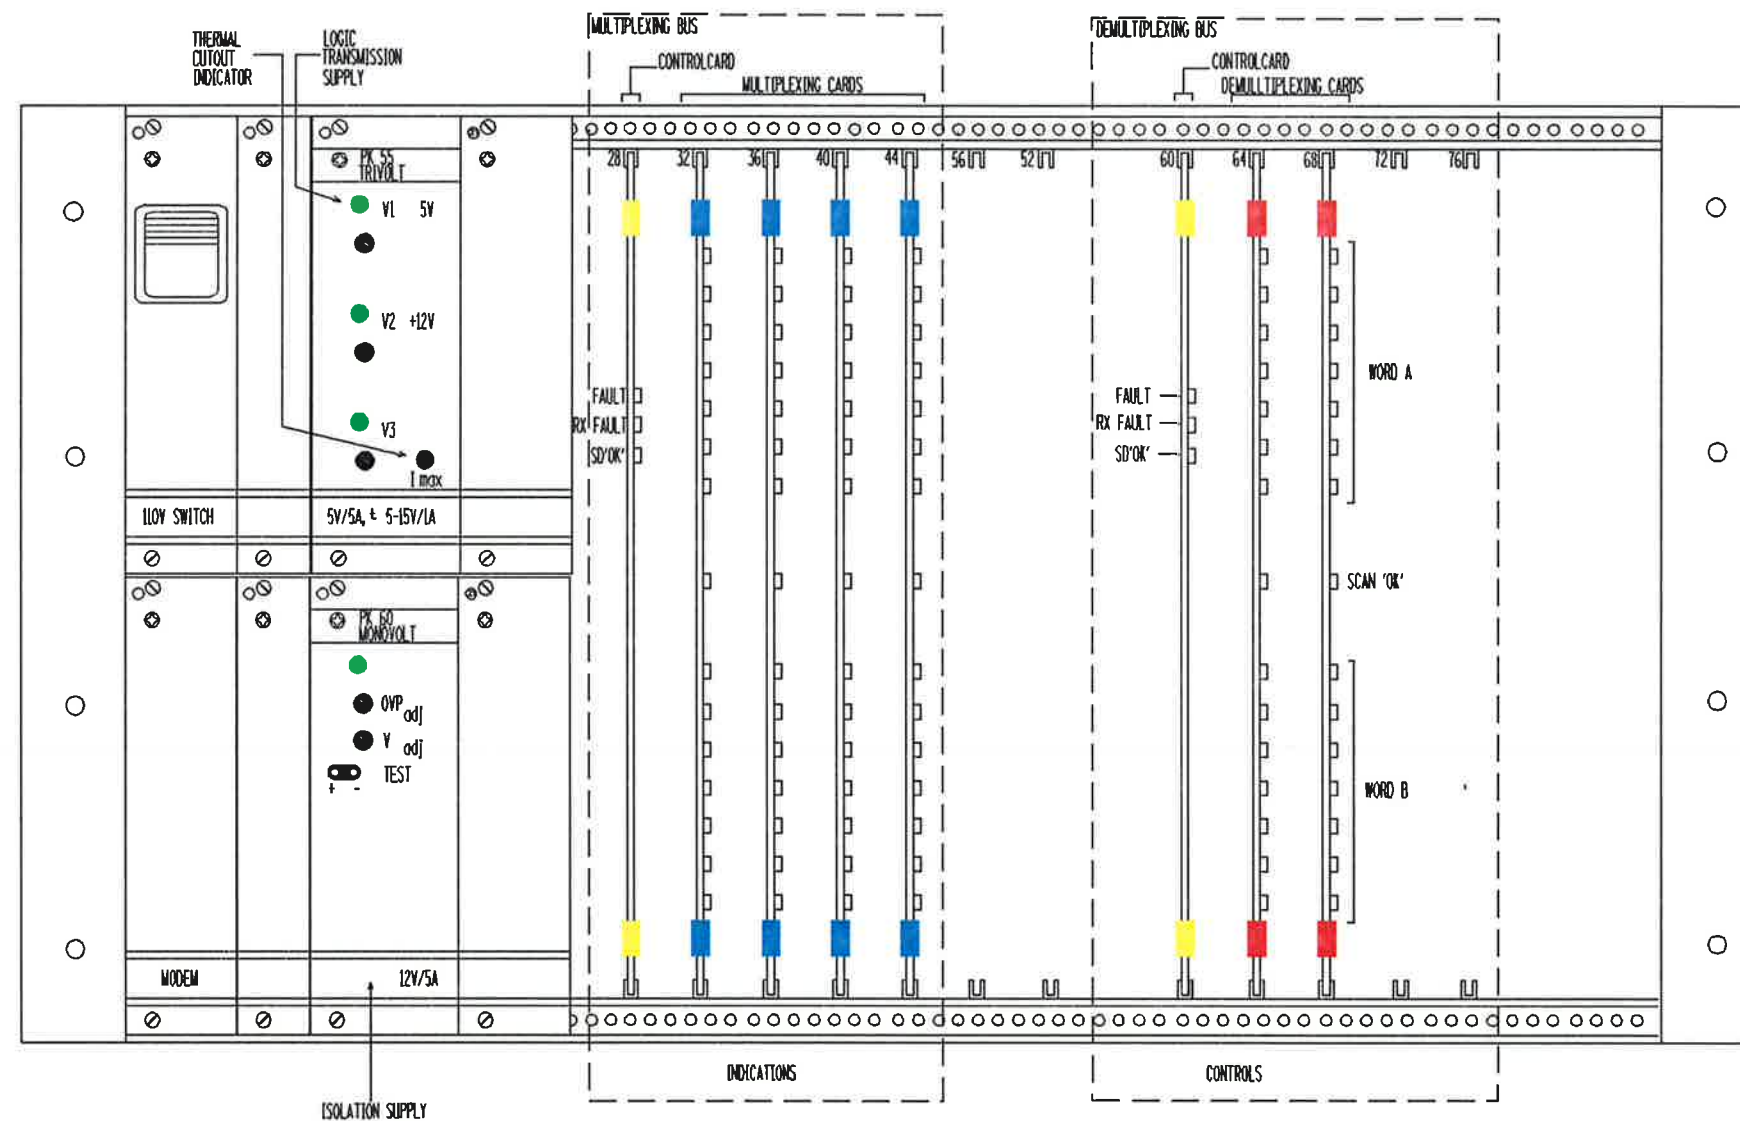


## CARSTAIRS FIELD

Source document updated			TESTER NAME		SIGNATURE		DATE		Activity		Comp		Date		Drg.No.		SES 88/7-1		● Signalling Control U.K.			
Version	Prod	Check	1						Prep. Inspection						Produced	JC		MAR' 95	ScR D. A. M. SYSTEM MOTHERWELL - CARSTAIRS FIELD RACK LAYOUT (FRONT)		Glasgow Projects Group	
			2						Prep. W.C. and Cont					Checked	DW			Sht. No. 3				
			3						Prep. S. & F/C.F.T.					Scale	1: 2		Version					
			4						Cable core Loc End					Issued								
			5						Cable core Equ End													
			Complete tester details in your own marking colour. Sign off for completed activities.					Changeover Comp														

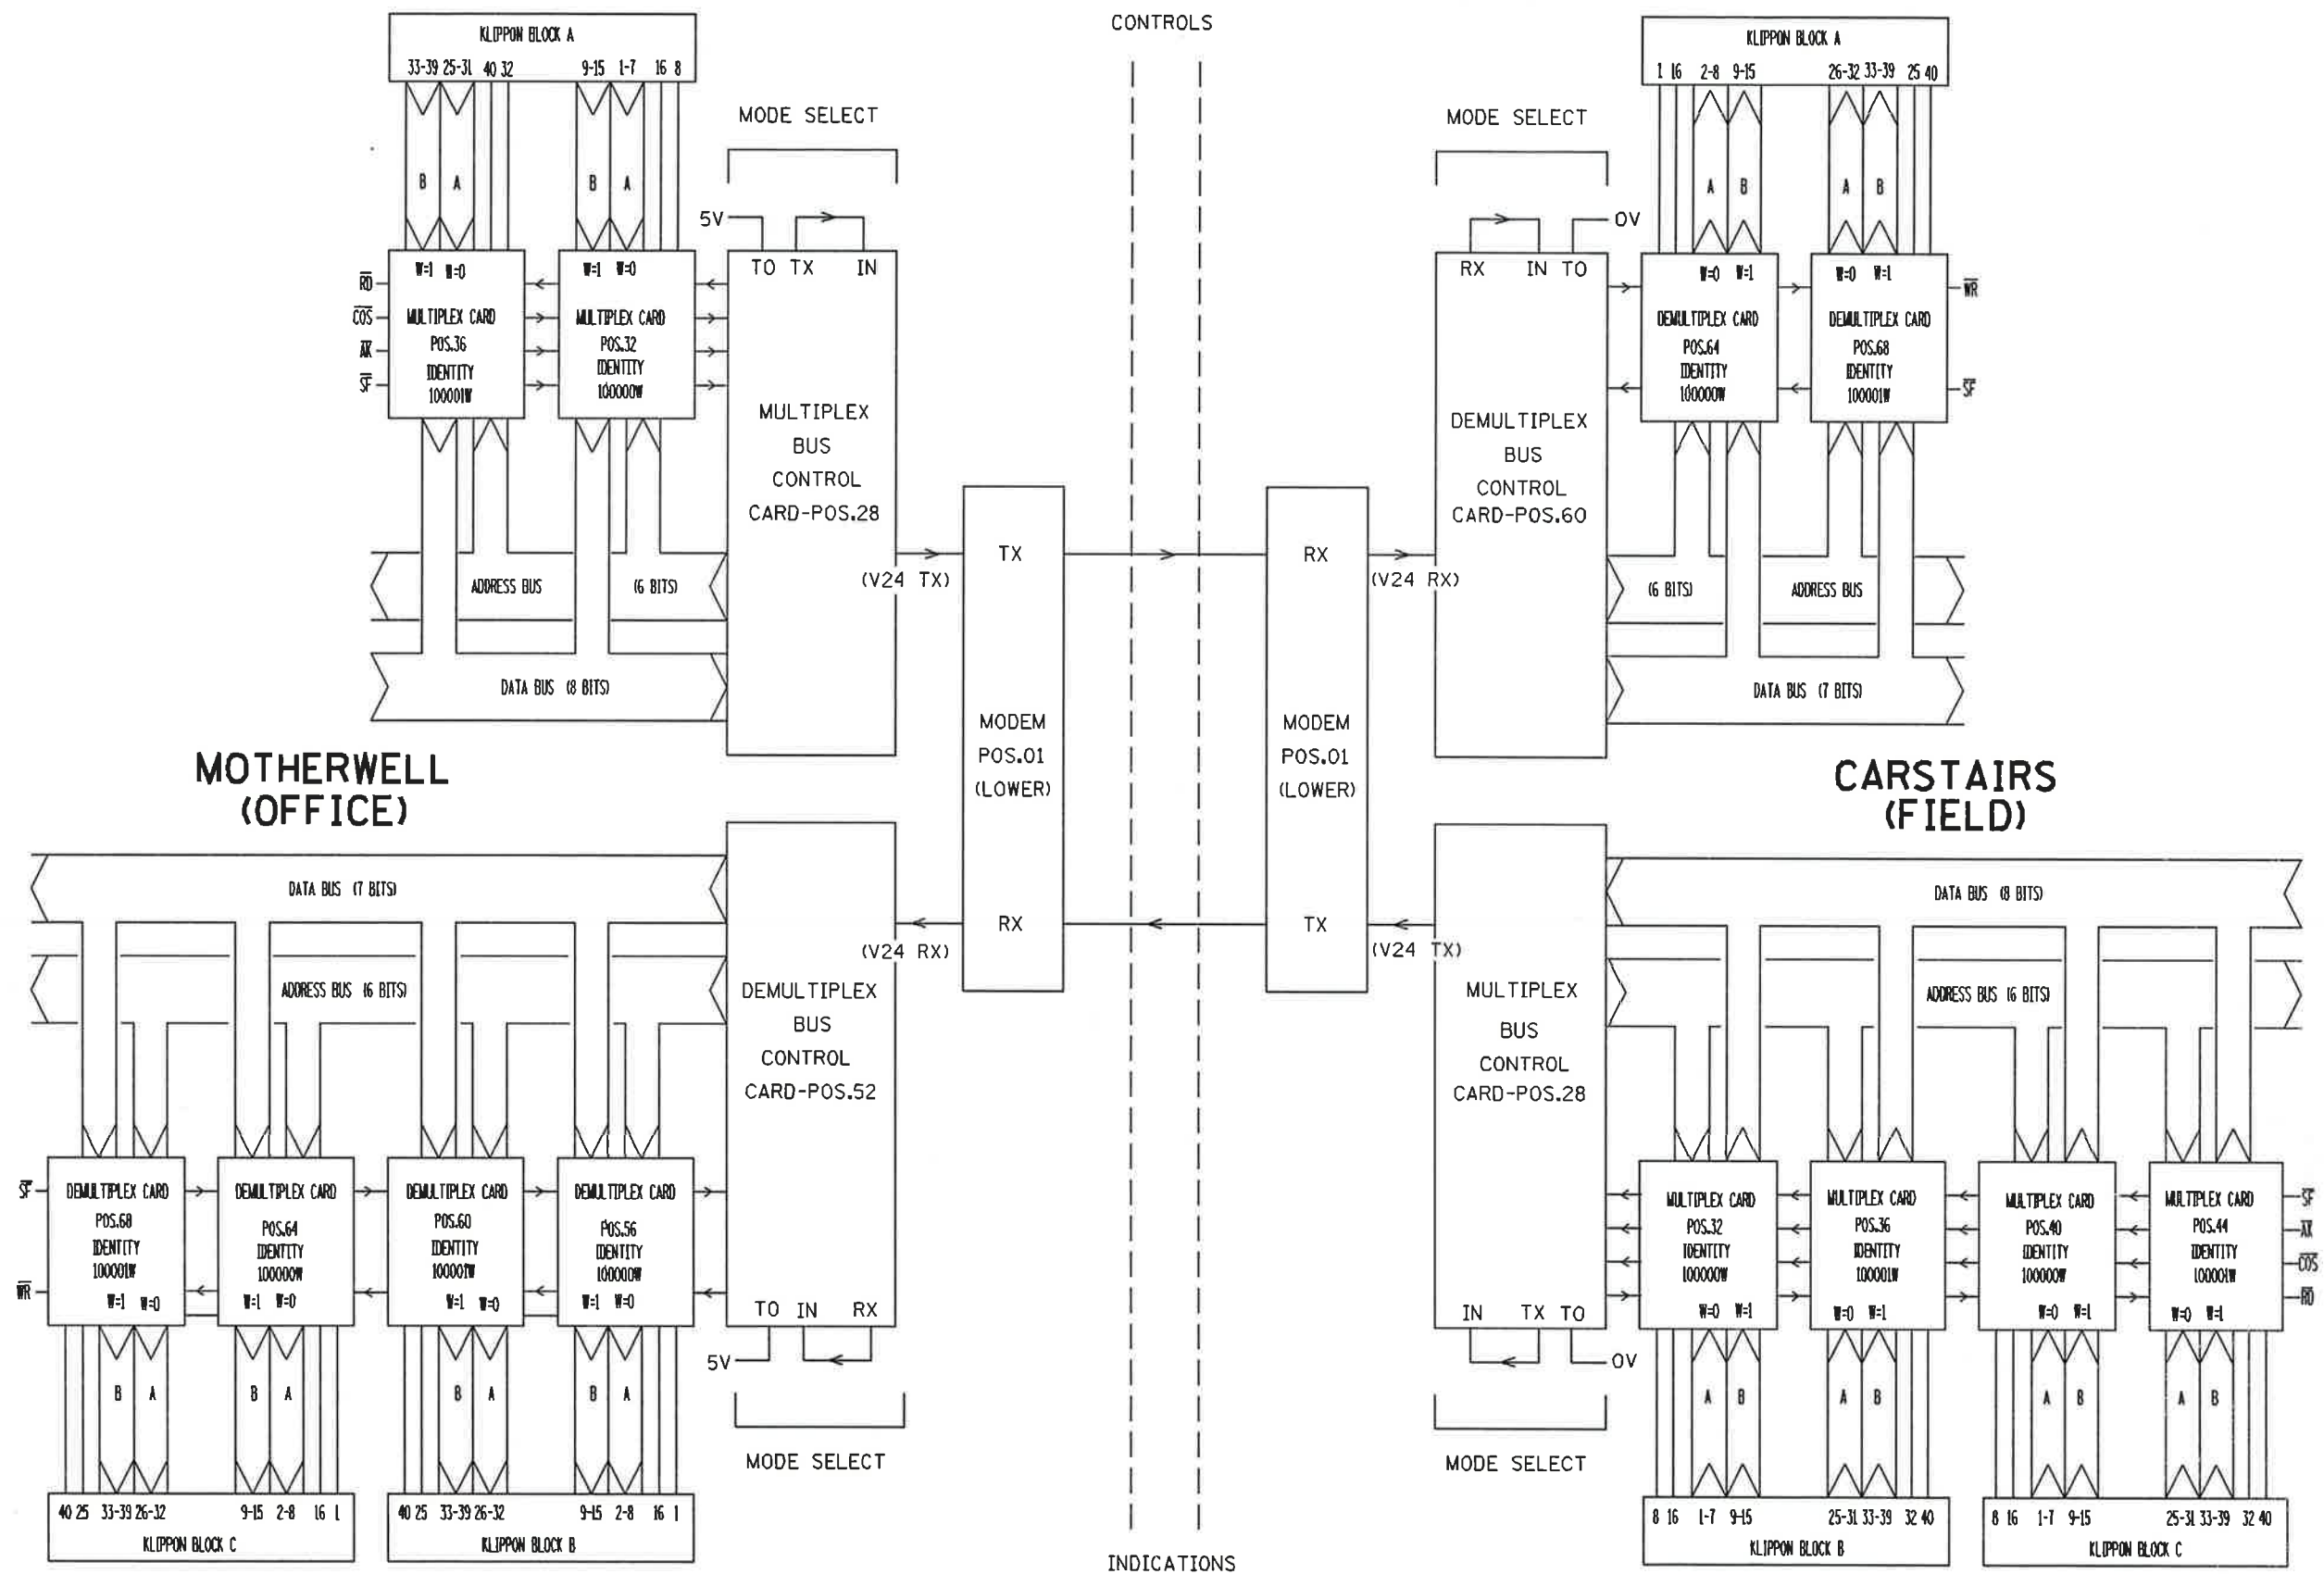

Source document updated			TESTER NAME		SIGNATURE	DATE	Activity	Comp	Date	Drg.No. SES 88/7-2			Signalling Control U.K.		ScR D.A.M. SYSTEM		MOTHERWELL - CARSTAIRS		ARCHI TECTURE		Glasgow Projects Group	
Version	Prod	Check	1				Prep. Inspection			Produced	RCS		MAR' 95								Sht. No.	1
			2				Prep. W.C. and Cont			Checked	DW										Version	
			3				Prep. S. & F/C.F.T.			Scale												
			4				Cable core Loc End			Issued												
			5				Cable core Equ End															
			Complete tester details in your own marking colour.				Changeover Comp															
			Sign off for completed activities.																			


MOTHERWELL  
(OFFICE)

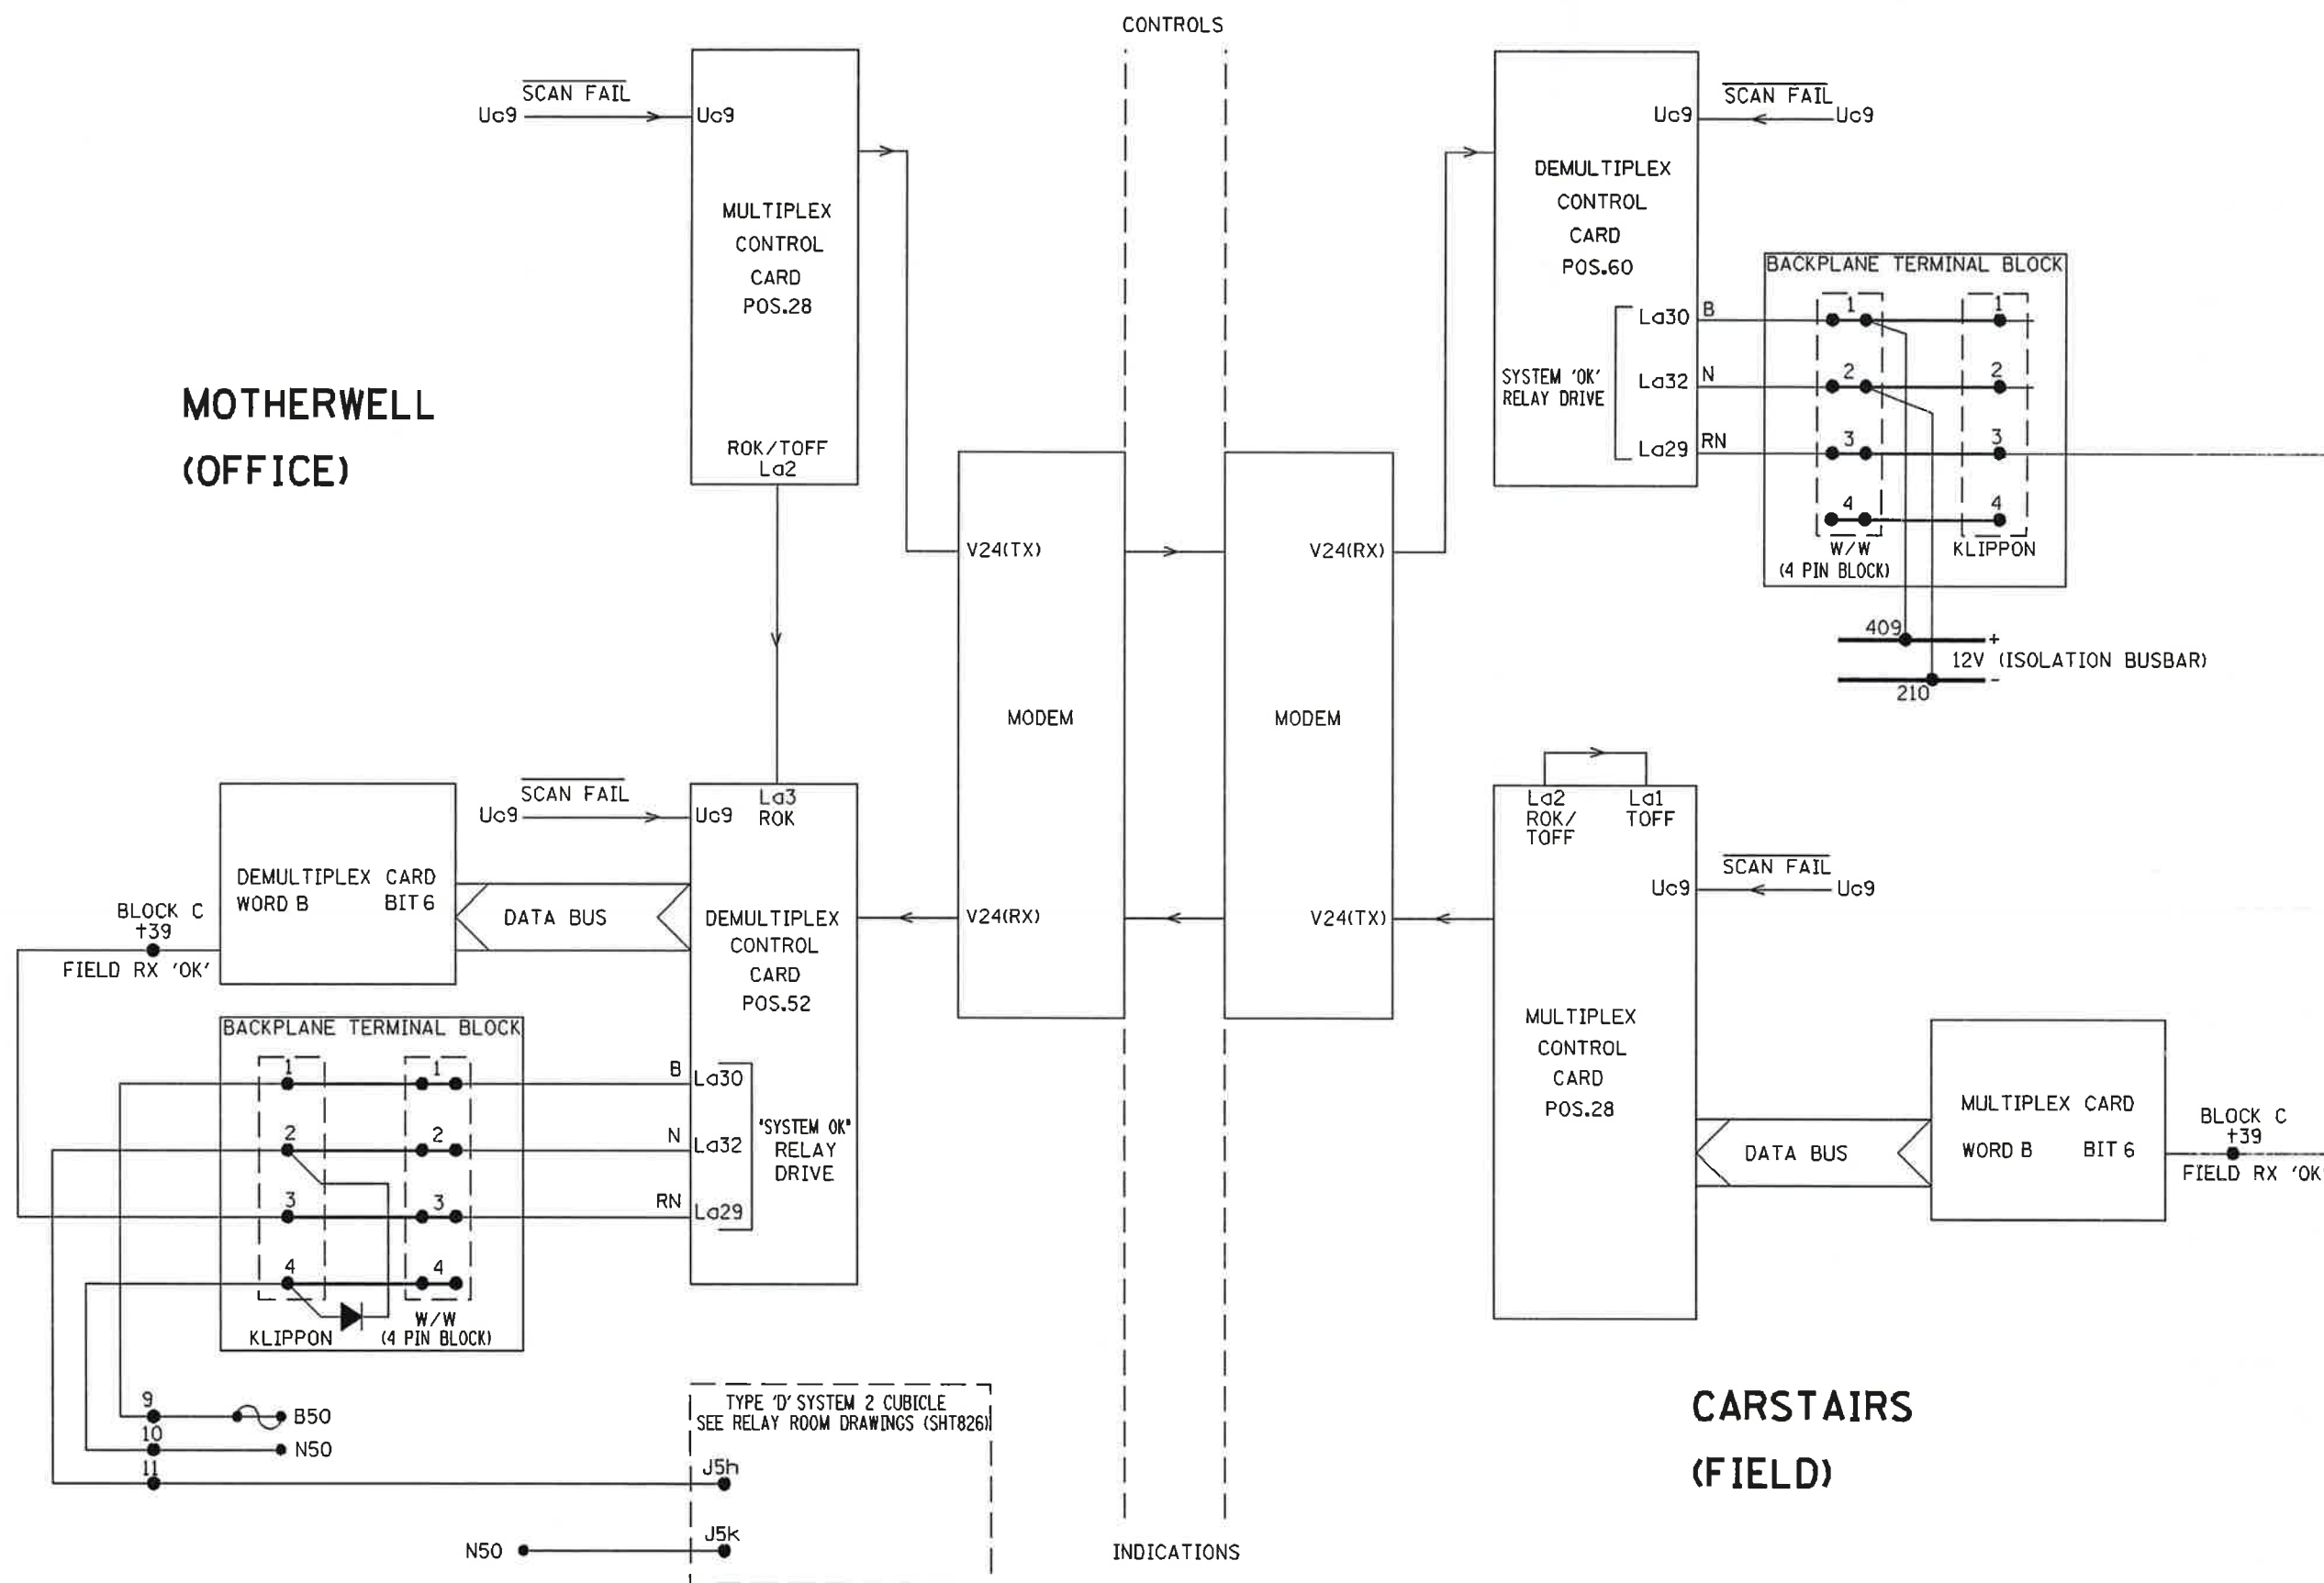


CARSTAIRS  
(FIELD)

Source document updated			TESTER NAME	SIGNATURE	DATE	Activity	Comp	Date	Drg.No.	SES 88/7-3			<div><div></div></div> Signalling Control U.K.	ScR D.A.M. SYSTEM MOTHERWELL - CARSTAIRS ALARM CIRCUITS	Glasgow Projects Group	
Version	Prod	Check	1			Prep. Inspection			Produced	RCS		MAR' 95				Sht. No. 1
			2			Prep. W.C. and Cont			Checked	DW						
			3			Prep. S. & F/C.F.T.			Scale							
			4			Cable core Loc End			Issued							
			5			Cable core Equ End										
			Complete tester details in your own marking colour. Sign off for completed activities.			Changeover Comp										




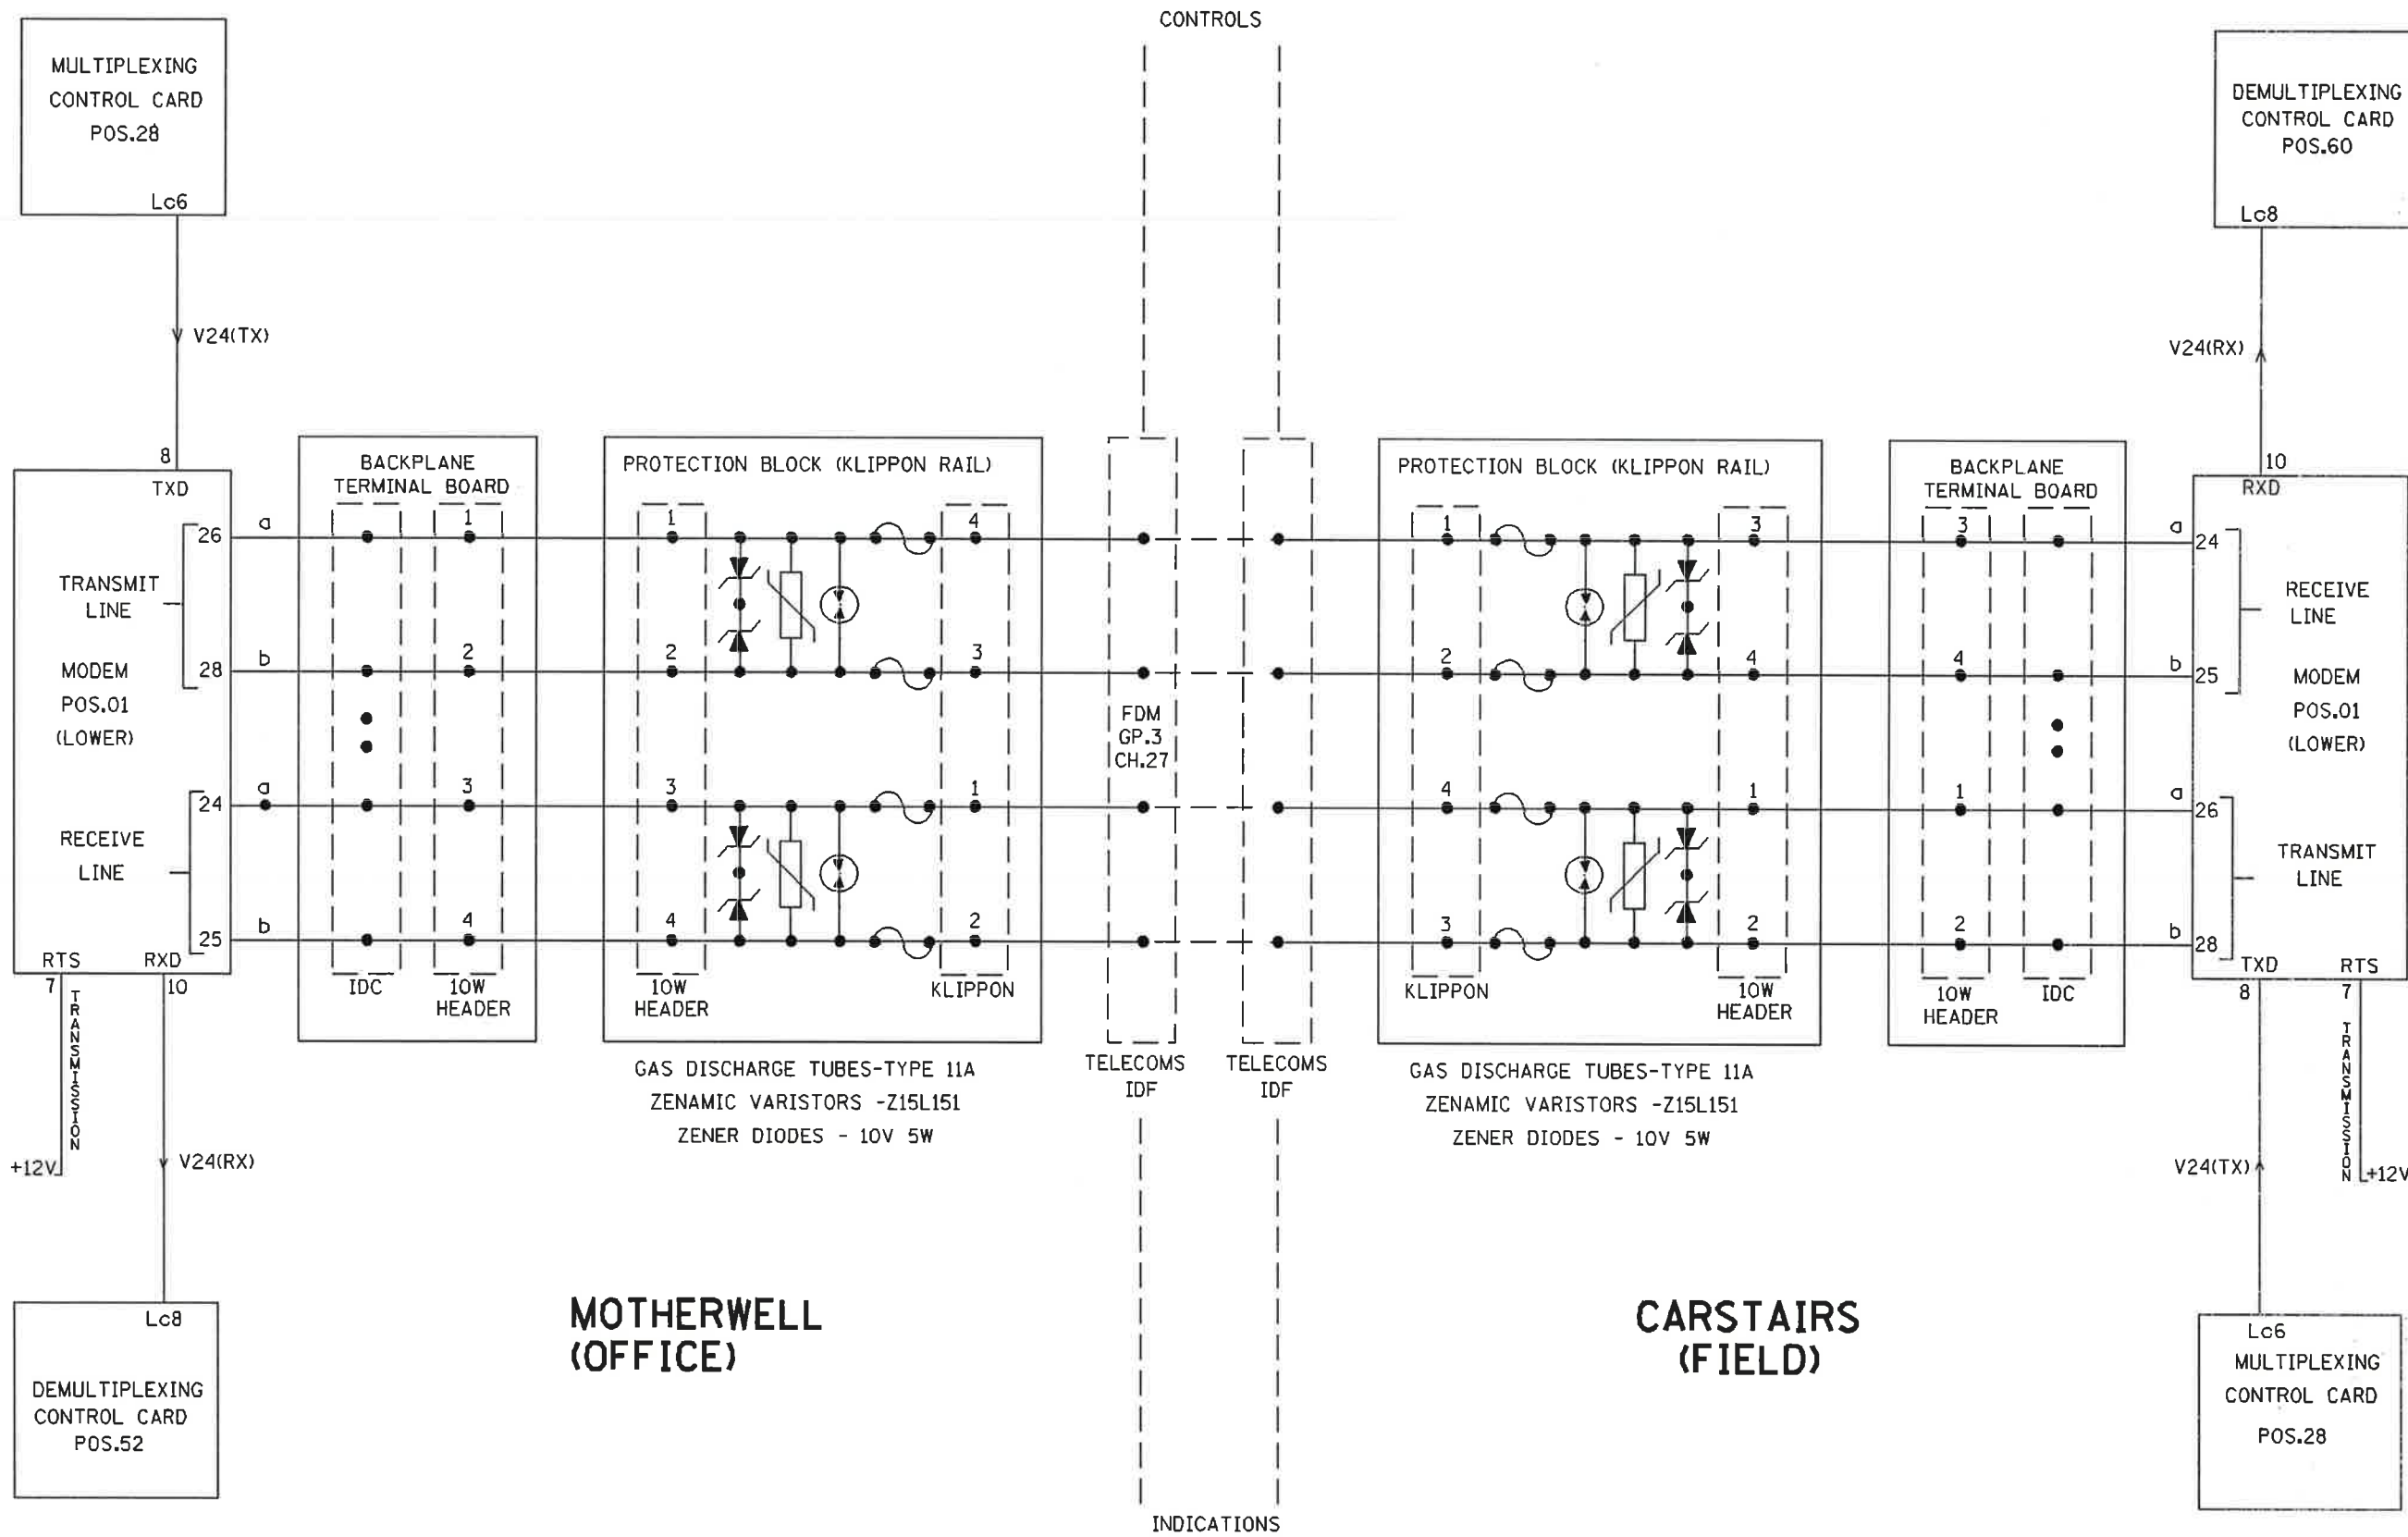

Source document updated			TESTER NAME	SIGNATURE	DATE	Activity	Comp	Date	Drg.No. SES 88/7-4			● Signalling Control U.K.				
Version	Prod	Check	1			Prep. Inspection			Produced	JC		MAR' 95	ScR D. A. M. SYSTEM MOTHERWELL - CARSTAIRS TRANSMISSION		Glasgow Projects Group	
			2			Prep. W.C. and Cont			Checked	DW					Sht. No. 1	
			3			Prep. S. & F/C.F.T.			Scale						Version	
			4			Cable core Loc End			Issued							
			5			Cable core Equ End										
			Complete tester details in your own marking colour. Sign off for completed activities.			Changeover Comp										




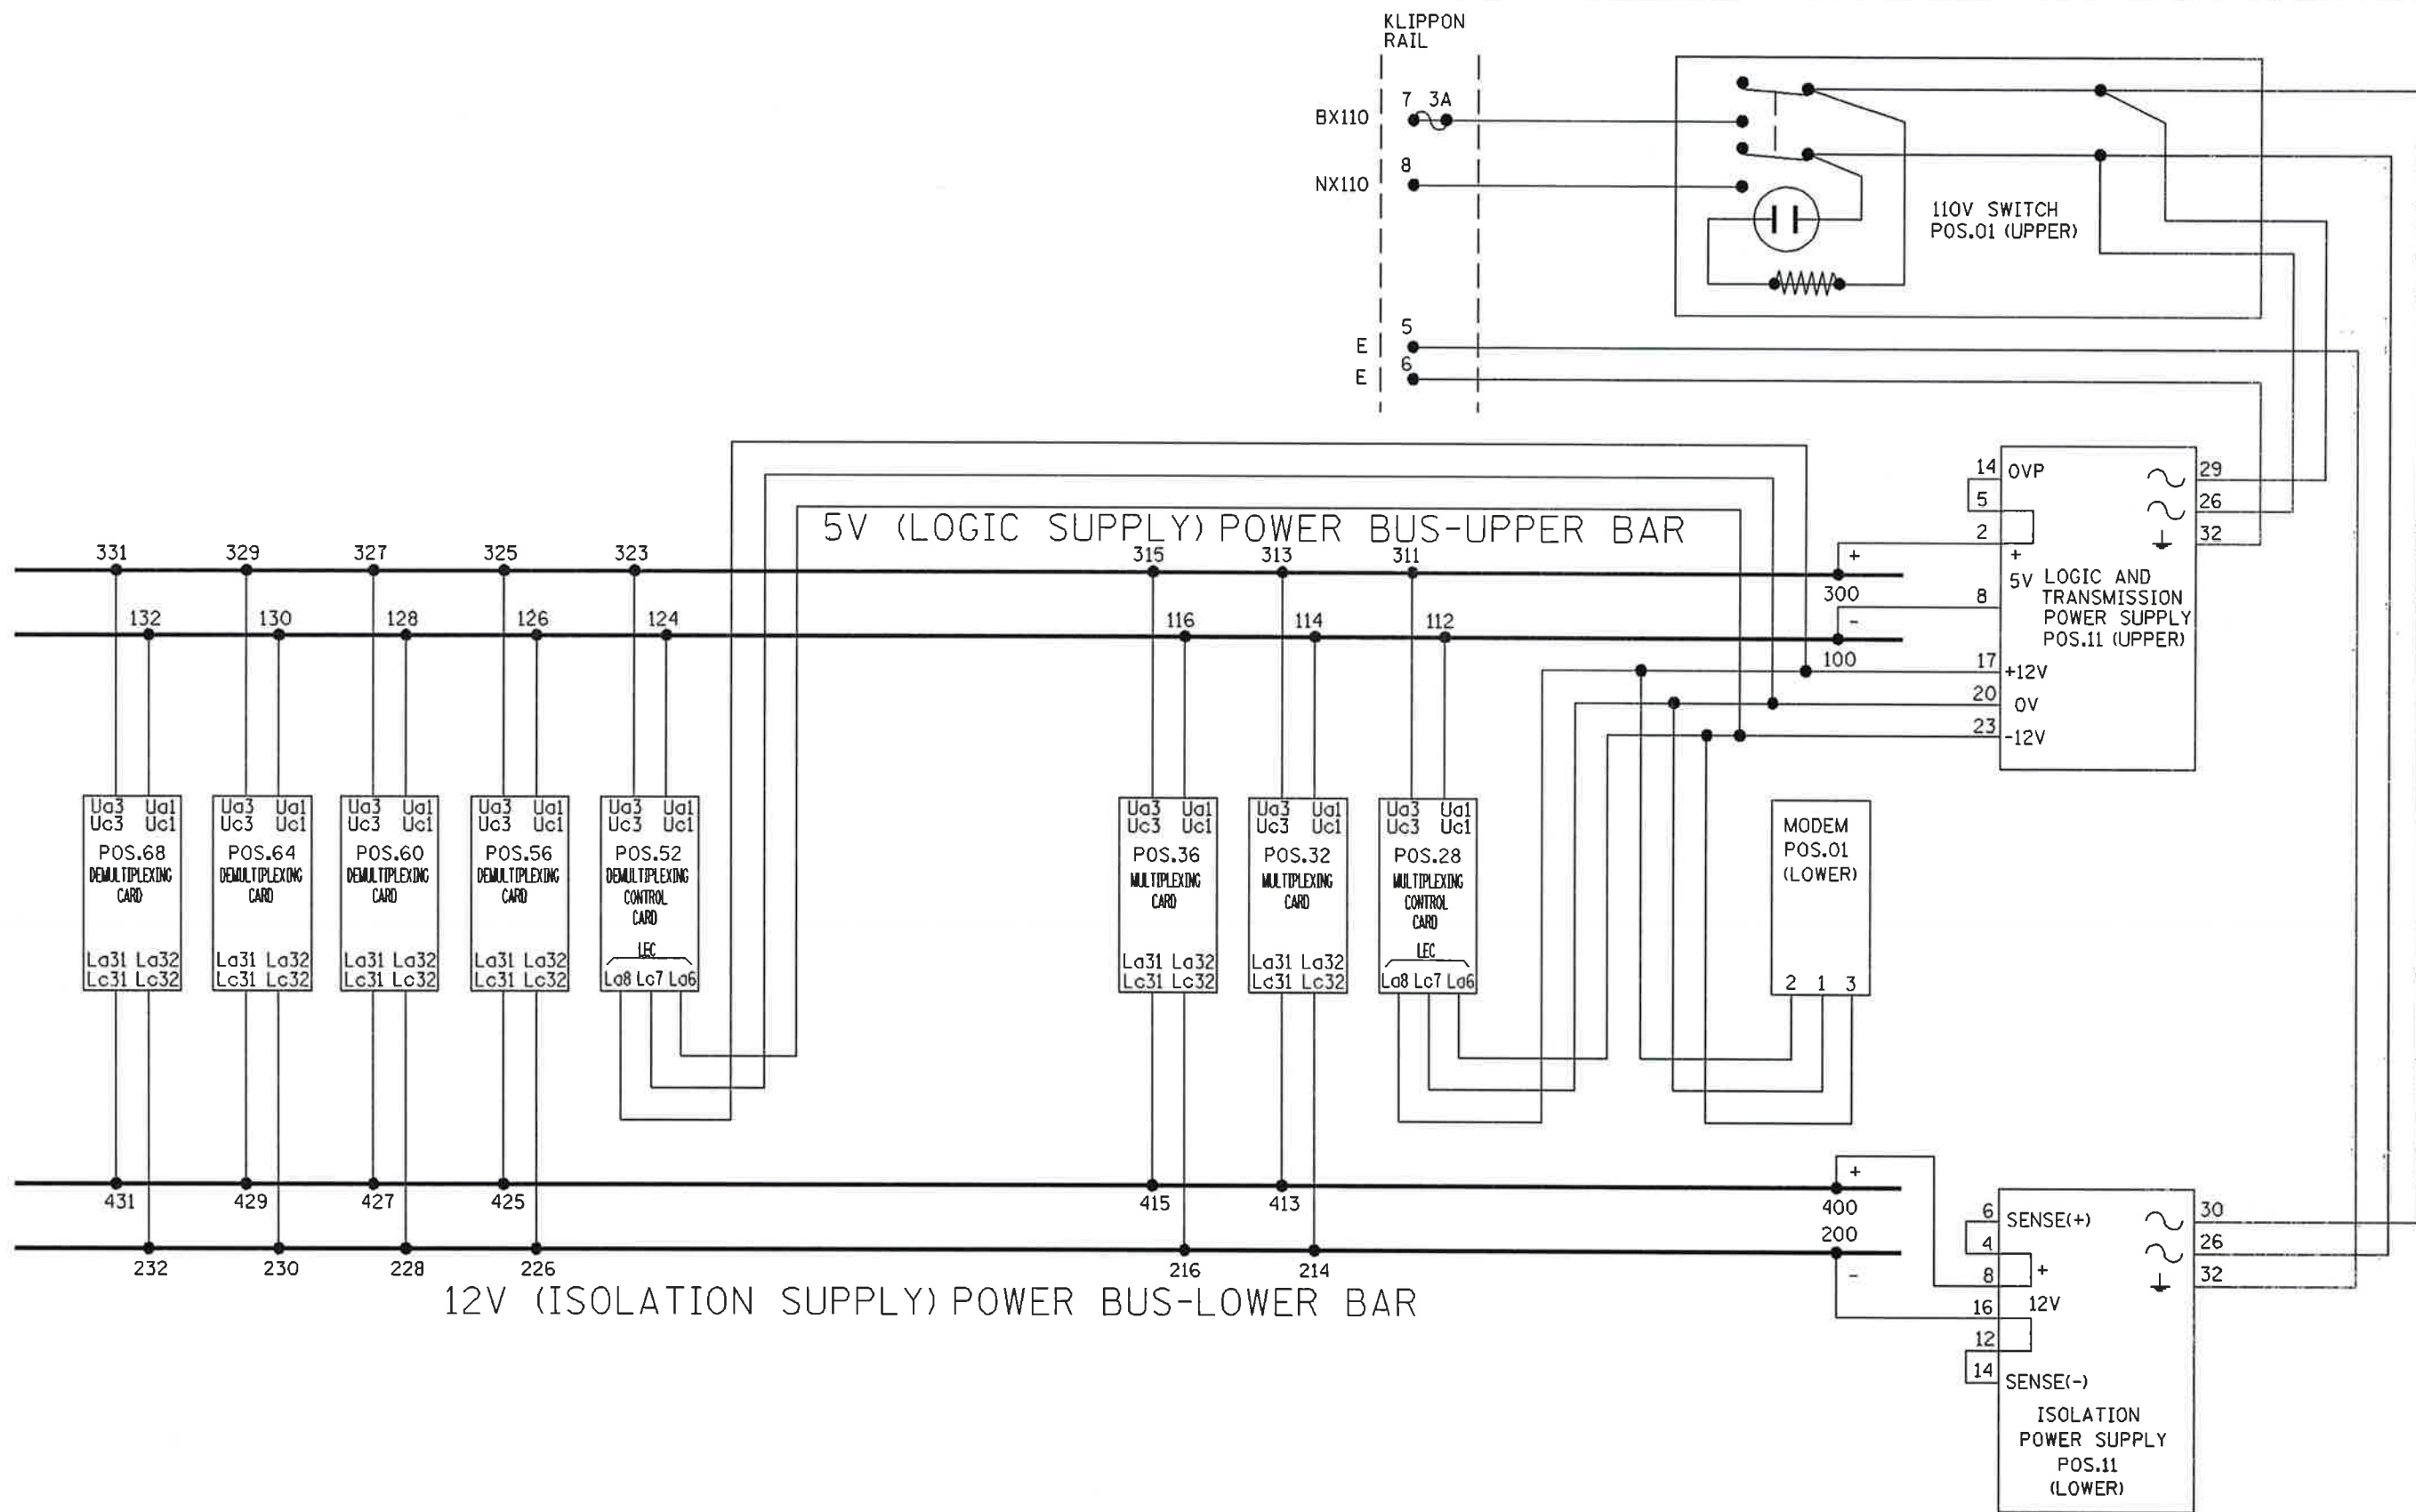


Source document updated			TESTER NAME		SIGNATURE	DATE	Activity	Comp	Date	Drg.No. SES 88/7-5			Signalling Control U.K.		ScR D. A. M. SYSTEM MOTHERWELL - CARSTAIRS ( OFFICE ) POWER DISTRIBUTION		Glasgow Projects Group	
Version	Prod	Check	1				Prep. Inspection			Produced	RCS		MAR' 95				Sht. No. 1	
			2				Prep. W.C. and Cont			Checked	DW							
			3				Prep. S. & F/C.F.T.			Scale								
			4				Cable core Loc End			Issued								
			5				Cable core Equ End											
Complete tester details in your own marking colour. Sign off for completed activities.							Changeover Comp											

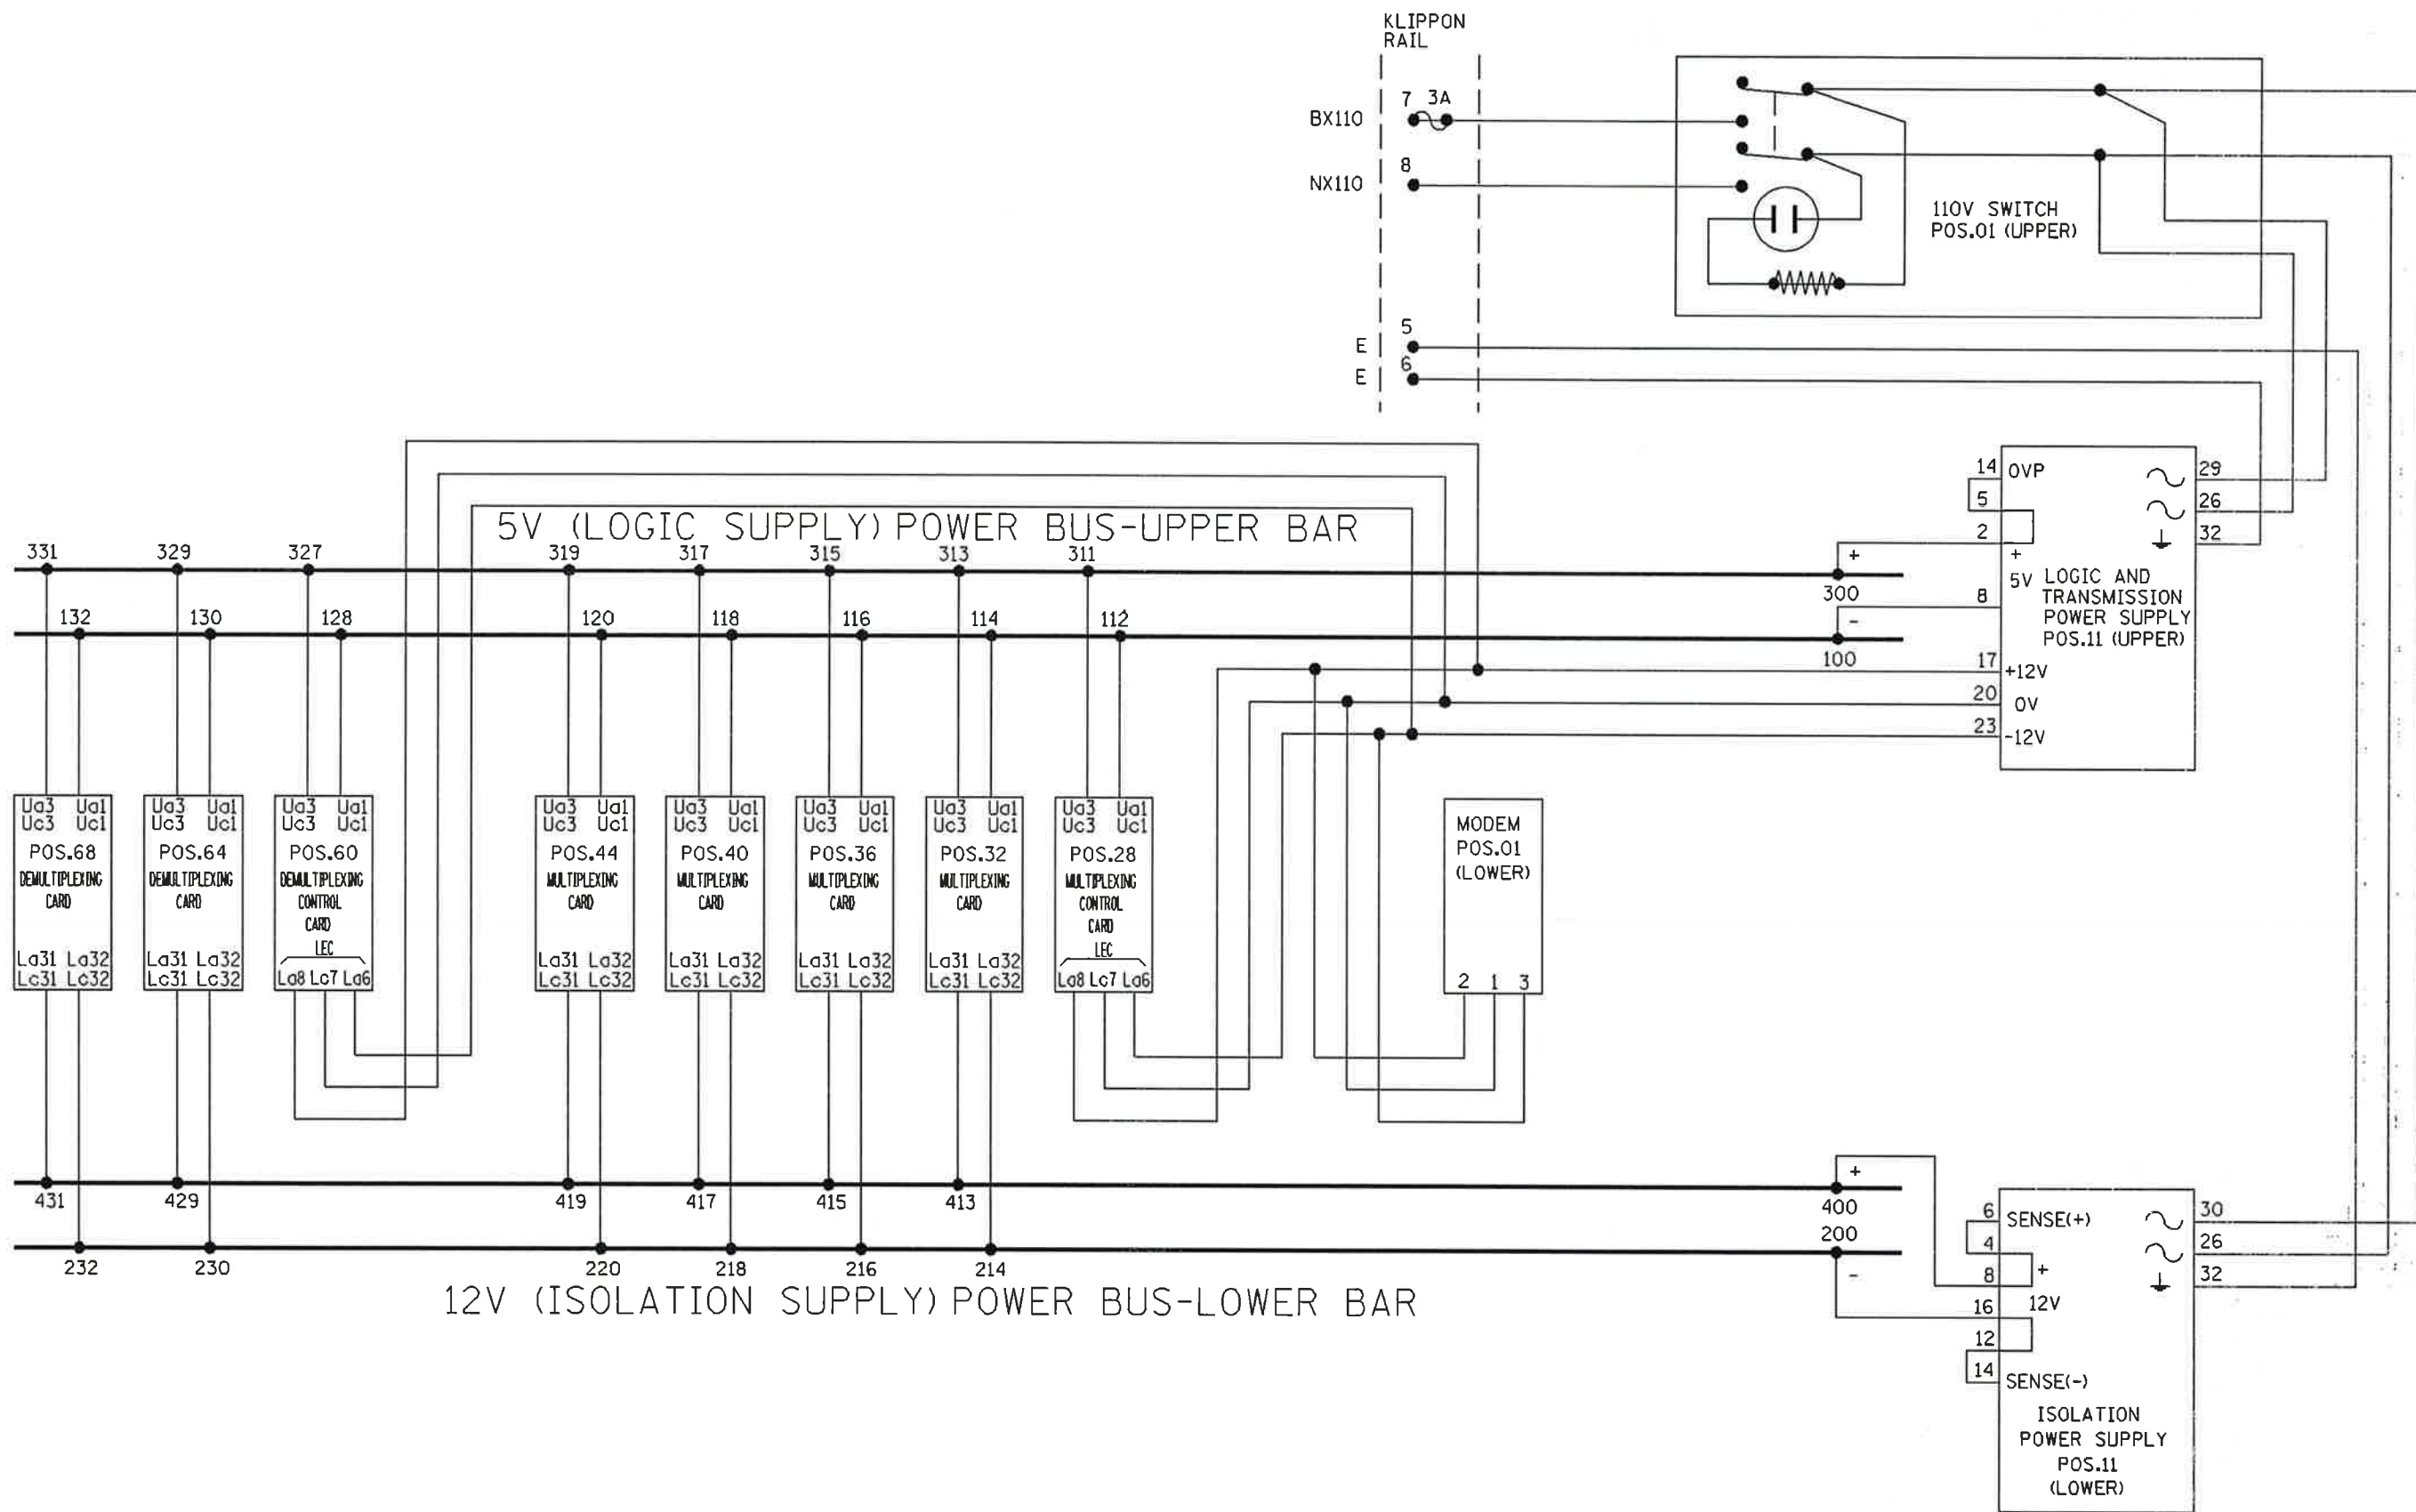



Source document updated			TESTER NAME	SIGNATURE	DATE	Activity	Comp	Date	Drg.No.	SES 88/7-5			Signalling Control U.K.		ScR D.A.M. SYSTEM MOTHERWELL - CARSTAIRS (FIELD) POWER DISTRIBUTION		Glasgow Projects Group	
Version	Prod	Check	1			Prep. Inspection			Produced	RCS		MAR' 95					Sht. No. 2	
			2			Prep. W.C. and Cont			Checked	DW							Version	
			3			Prep. S. & F/C.F.T.			Scale									
			4			Cable core Loc End			Issued									
			5			Cable core Equ End												
Complete tester details in your own marking colour. Sign off for completed activities.						Changeover Comp												



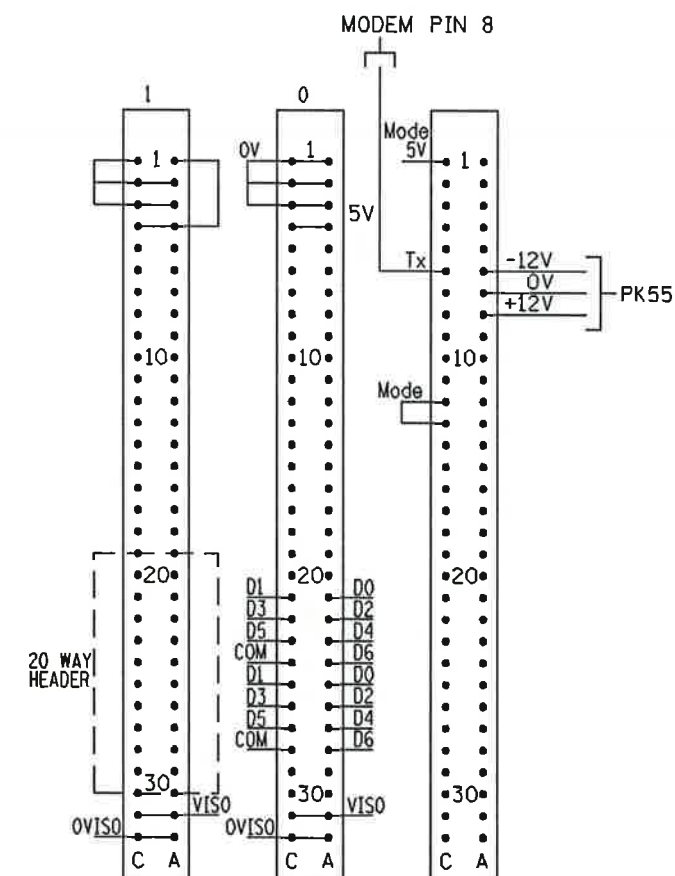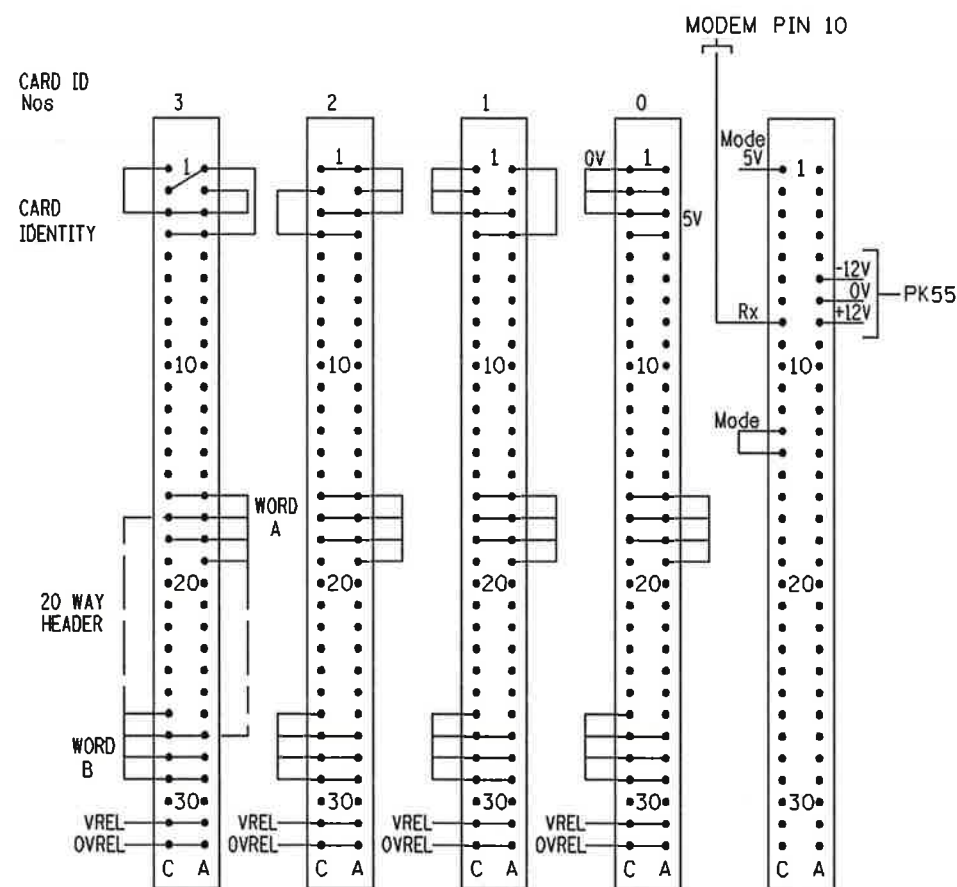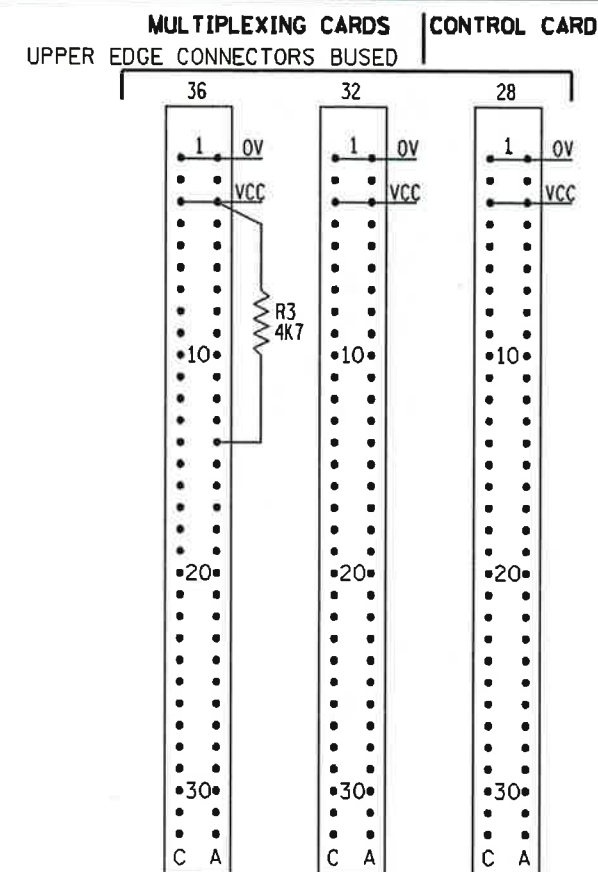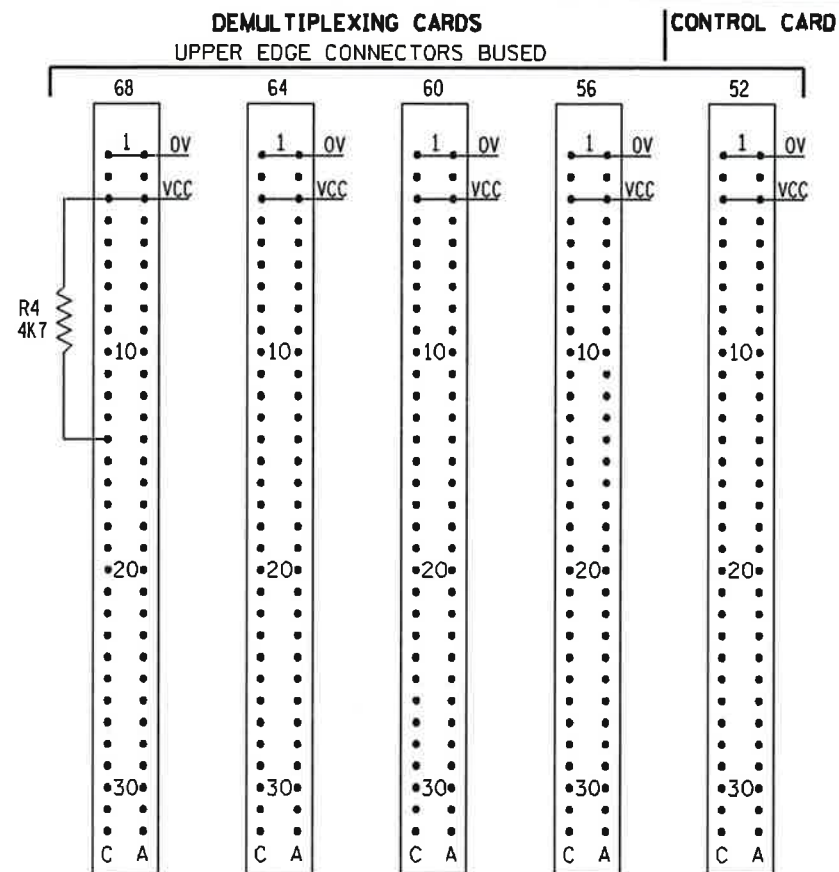

Source document updated			TESTER NAME	SIGNATURE	DATE	Activity	Comp	Date	Drg.No.	SES 88/7-6			Signalling Control U.K.		ScR DAM SYSTEM		Glasgow Projects Group	
Version	Prod	Check	1			Prep. Inspection			Produced	RCS		MAR' 95			MOTHERWELL - CARSTAIRS		Sht. No. 1	
			2			Prep. W.C. and Cont			Checked	DW					( OFFICE )			
			3			Prep. S. & F/C.F.T.			Scale						ADDITIONAL BACKPLANE WIRING		Version	
			4			Cable core Loc End			Issued									
			5			Cable core Equ End												
			Complete tester details in your own marking colour.			Changeover Comp												
			Sign off for completed activities.															



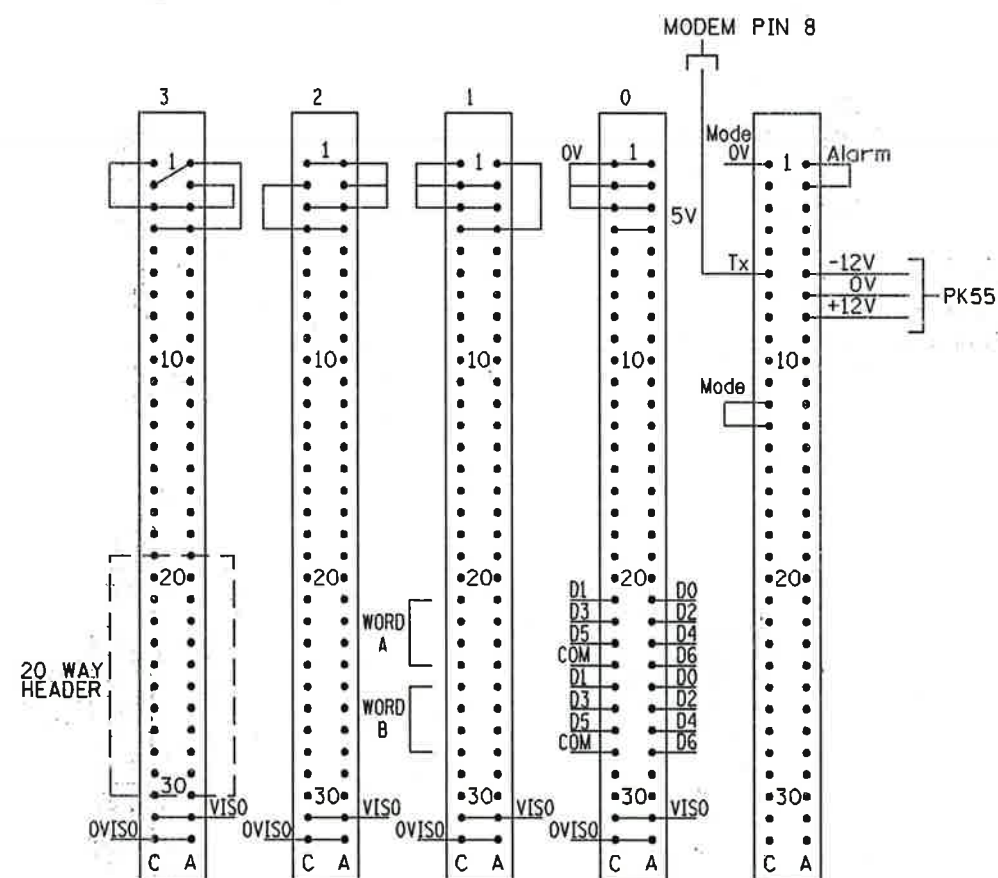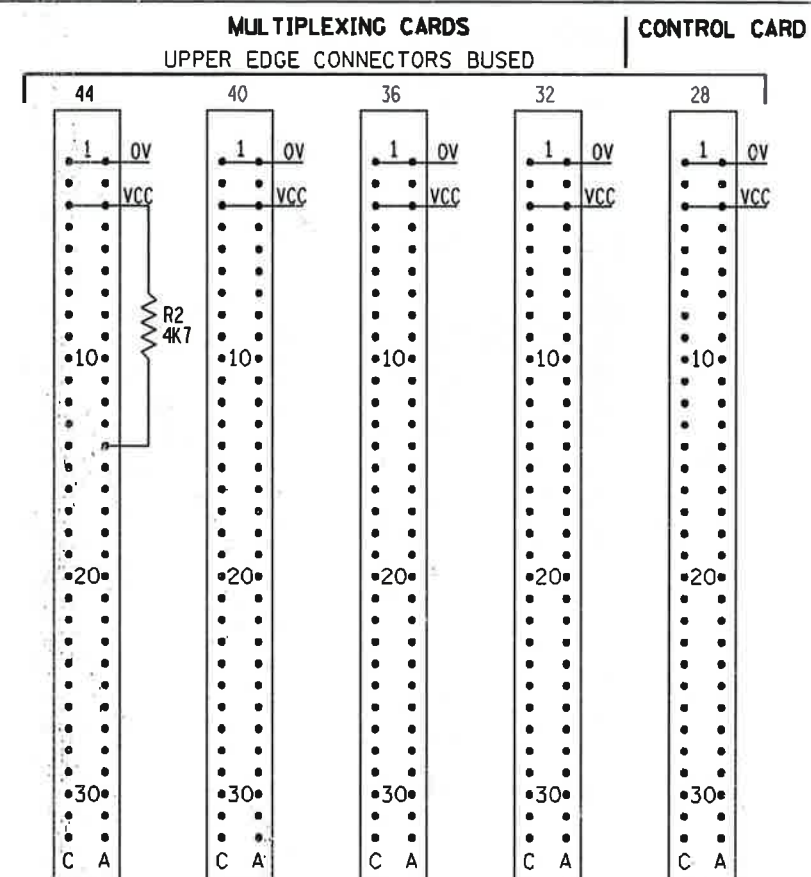

Glasgow Projects Group	
Sht. No.	2
Version	

DesignInfo=cad0507\_dam\_arch\_loc\_88\_7\_1cb Mar26\_124959